

ASSOCIATED DESIGN GROUP, INC.
A PROFESSIONAL ENGINEERING COMPANY

adginc@adginc.org

CORPORATE OFFICE

114 Toledo Drive
Metairie, LA 70006
VOICE (337) 234-5710
FAX (337) 237-1467

NEW ORLEANS BRANCH
1010 Commons Suite 2405
New Orleans, LA 70112
(504) 561-6333

This drawing, as an instrument of service, is and shall remain the property of Associated Design Group, Inc. It is to be used only for the project and site identified herein, and shall not be reproduced, published or used in any way, except for this specific project, (A05 Project) without the written consent and permission of Associated Design Group, Inc.
Warning: Unlicensed reproduction of this document may violate U.S. Copyright Law and may be subject to legal prosecution.
© Associated Design Group, Incorporated 2008


FIRE ALARM REPLACEMENT PROJECT

Revisions		
No.	By	Date
1		
2		
3		

ERNEST N.
MORAL
CONVENTION
CENTER
NEW ORLEANS, LOUISIANA



A05 project number
Title name 09258 FAD11
drawing number
drawn by DJH
checked by GPM
quality control by
DATE JULY-06-2010 page 4 of 127

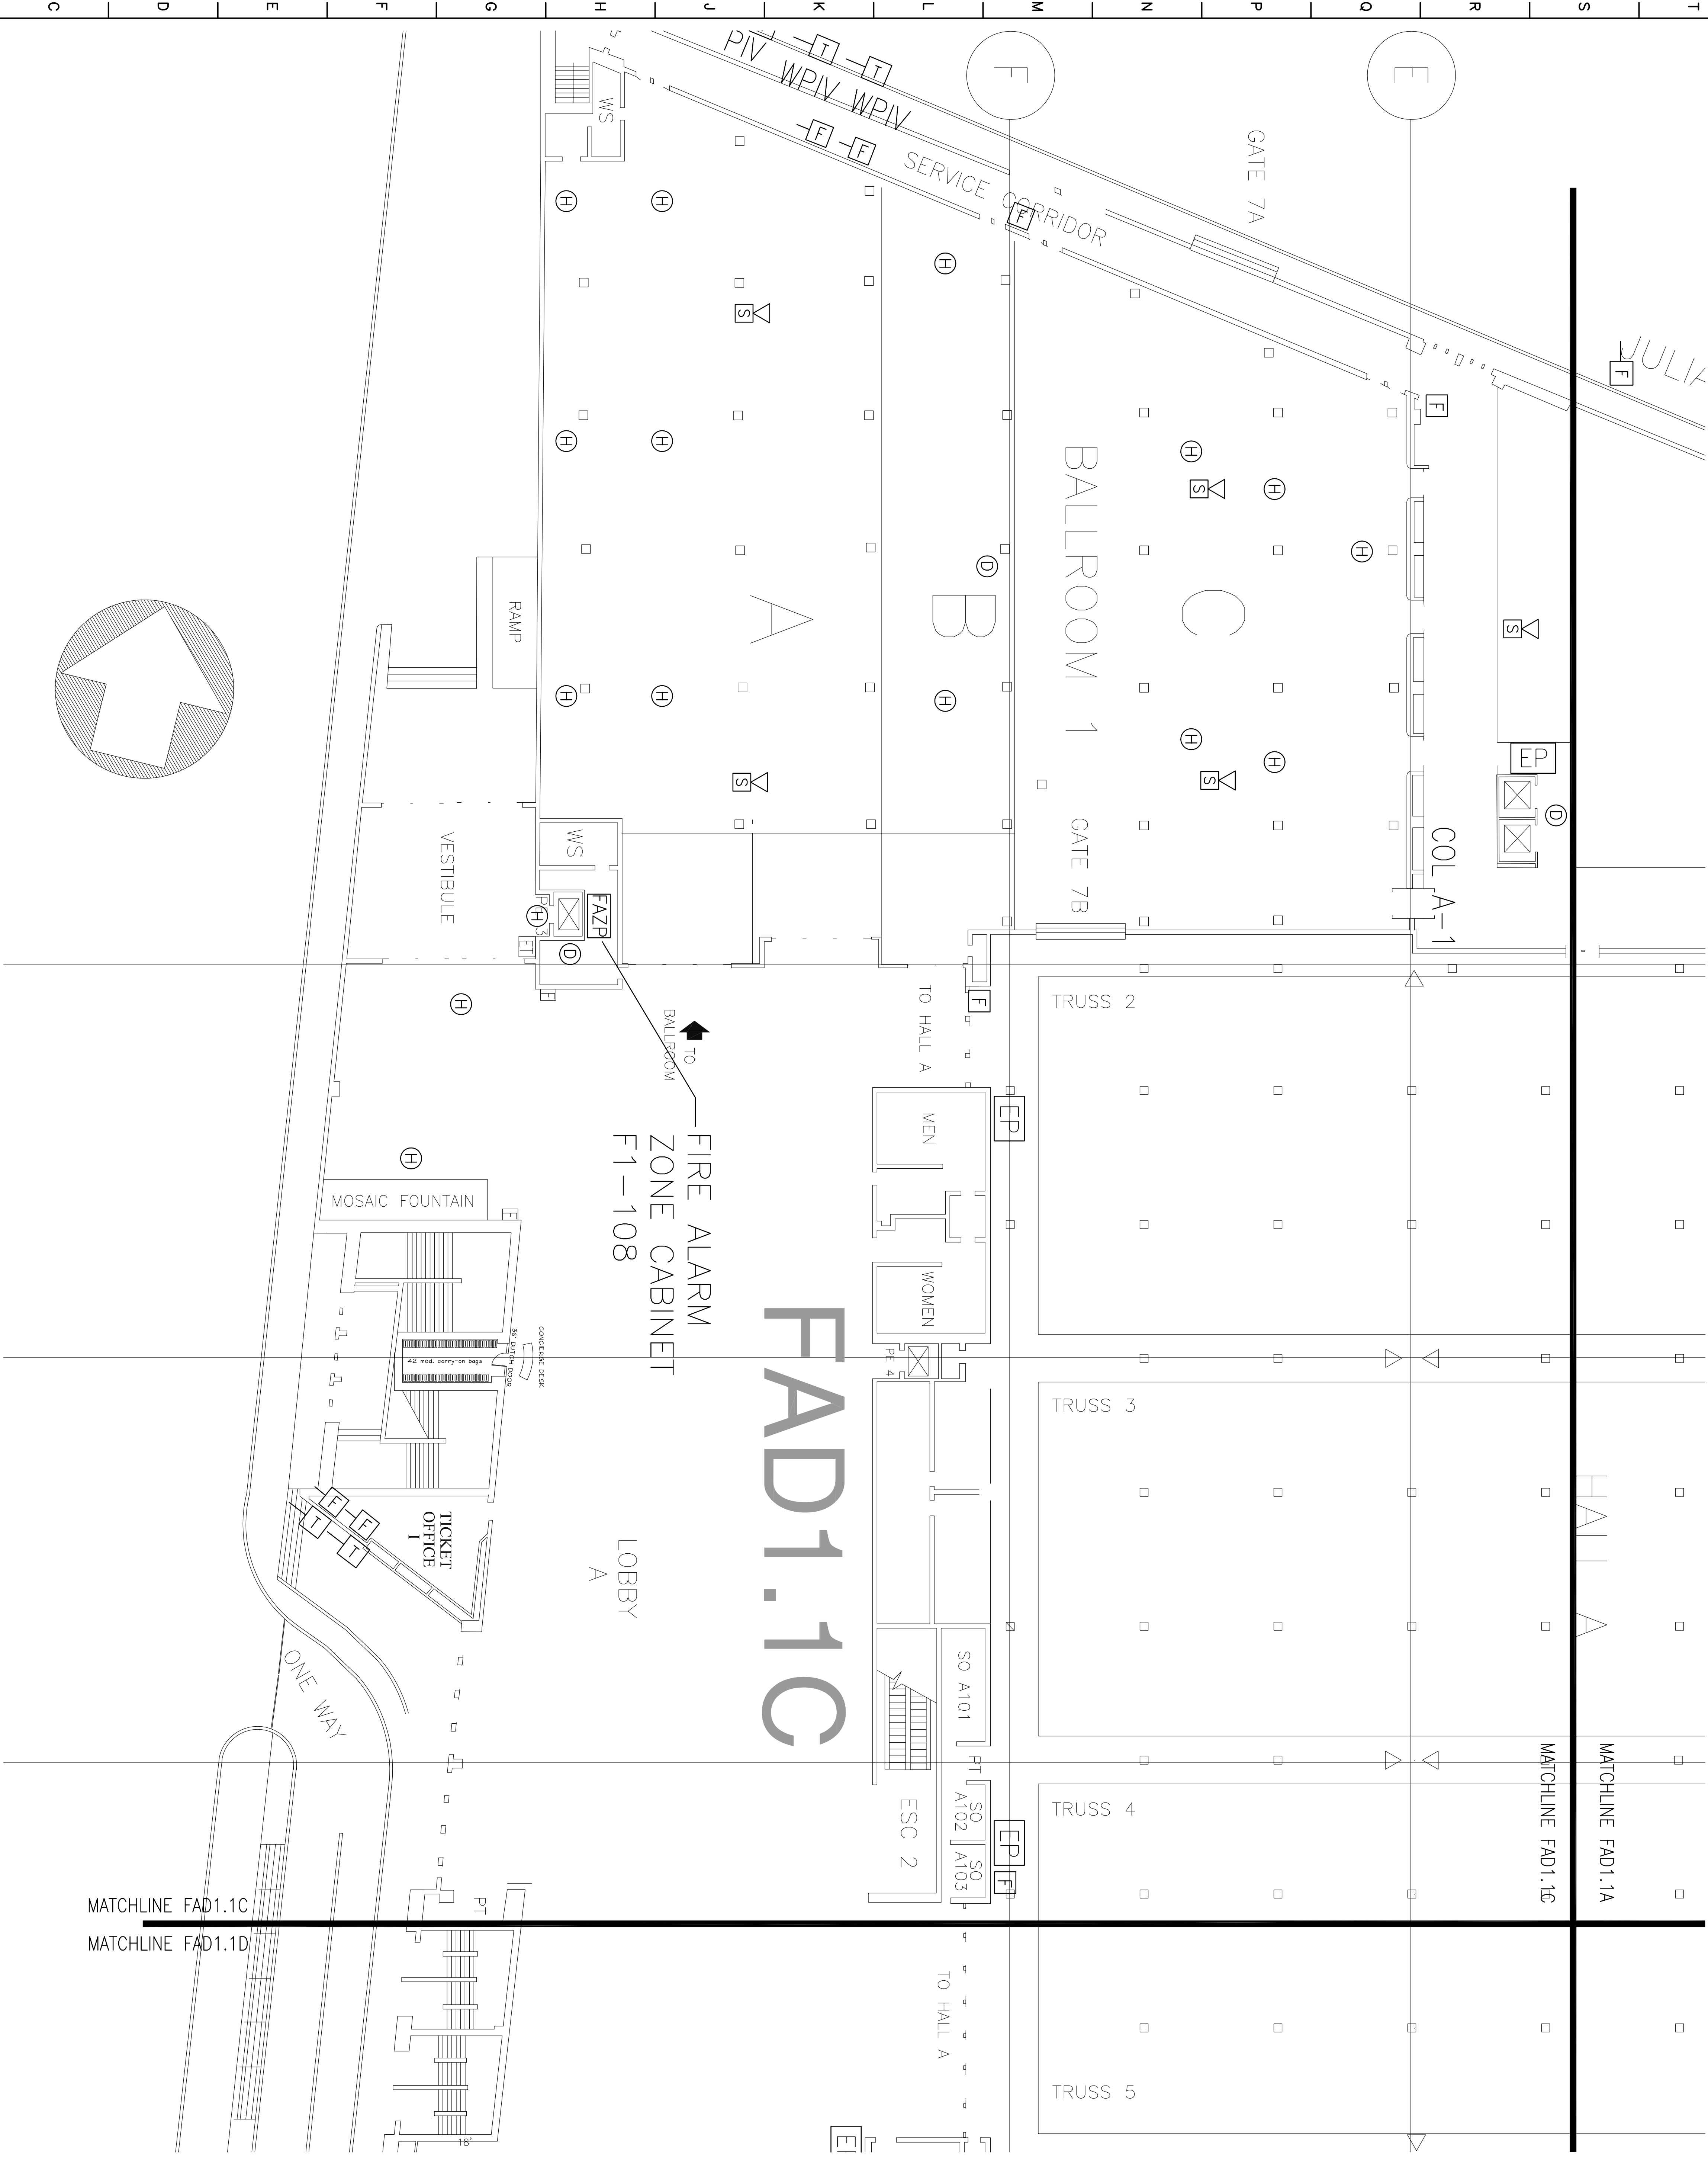

FAD1.1C LEVEL 1 FIRE ALARM DEMOLITION PLAN - QUAD, FAD1C
SCALE: 1/16"=1'-0"

REFER TO SHEET FAS.1 FOR
DEMOLITION NOTES AND LEGEND