

ASSOCIATED DESIGN GROUP, INC.
A PROFESSIONAL ENGINEERING COMPANY

adgim@adgimc.org

CORPORATE OFFICE

114 Toledo Drive
New Orleans, LA 70112
VOICE (337) 237-1467
FAX (337) 237-1467

NEW ORLEANS BRANCH
1010 Commons Suite 2405
New Orleans, LA 70112
(504) 561-4533

This drawing, as an instrument of service, is and shall remain the property of Associated Design Group, Inc. It is to be used only for the project and site identified herein, and shall not be reproduced, published or used in any way, except for this specific project, (A05 Project) without the written consent and permission of Associated Design Group, Inc.

Warning: Unlicensed reproduction of this document may violate U.S. Copyright Law and may be subject to legal prosecution.

© Associated Design Group, Incorporated 2008

FIRE ALARM REPLACEMENT PROJECT

Revisions


No.	By	REVISIONS/SUBMISSIONS	Date
1			
2			
3			

ERNEST N.
MORAL
CONVENTION
CENTER
NEW ORLEANS, LOUISIANA



A05 project number 09258
drawing number 09258 FAD11
drawn by DJH
checked by GPM
quality control by

FAD11D

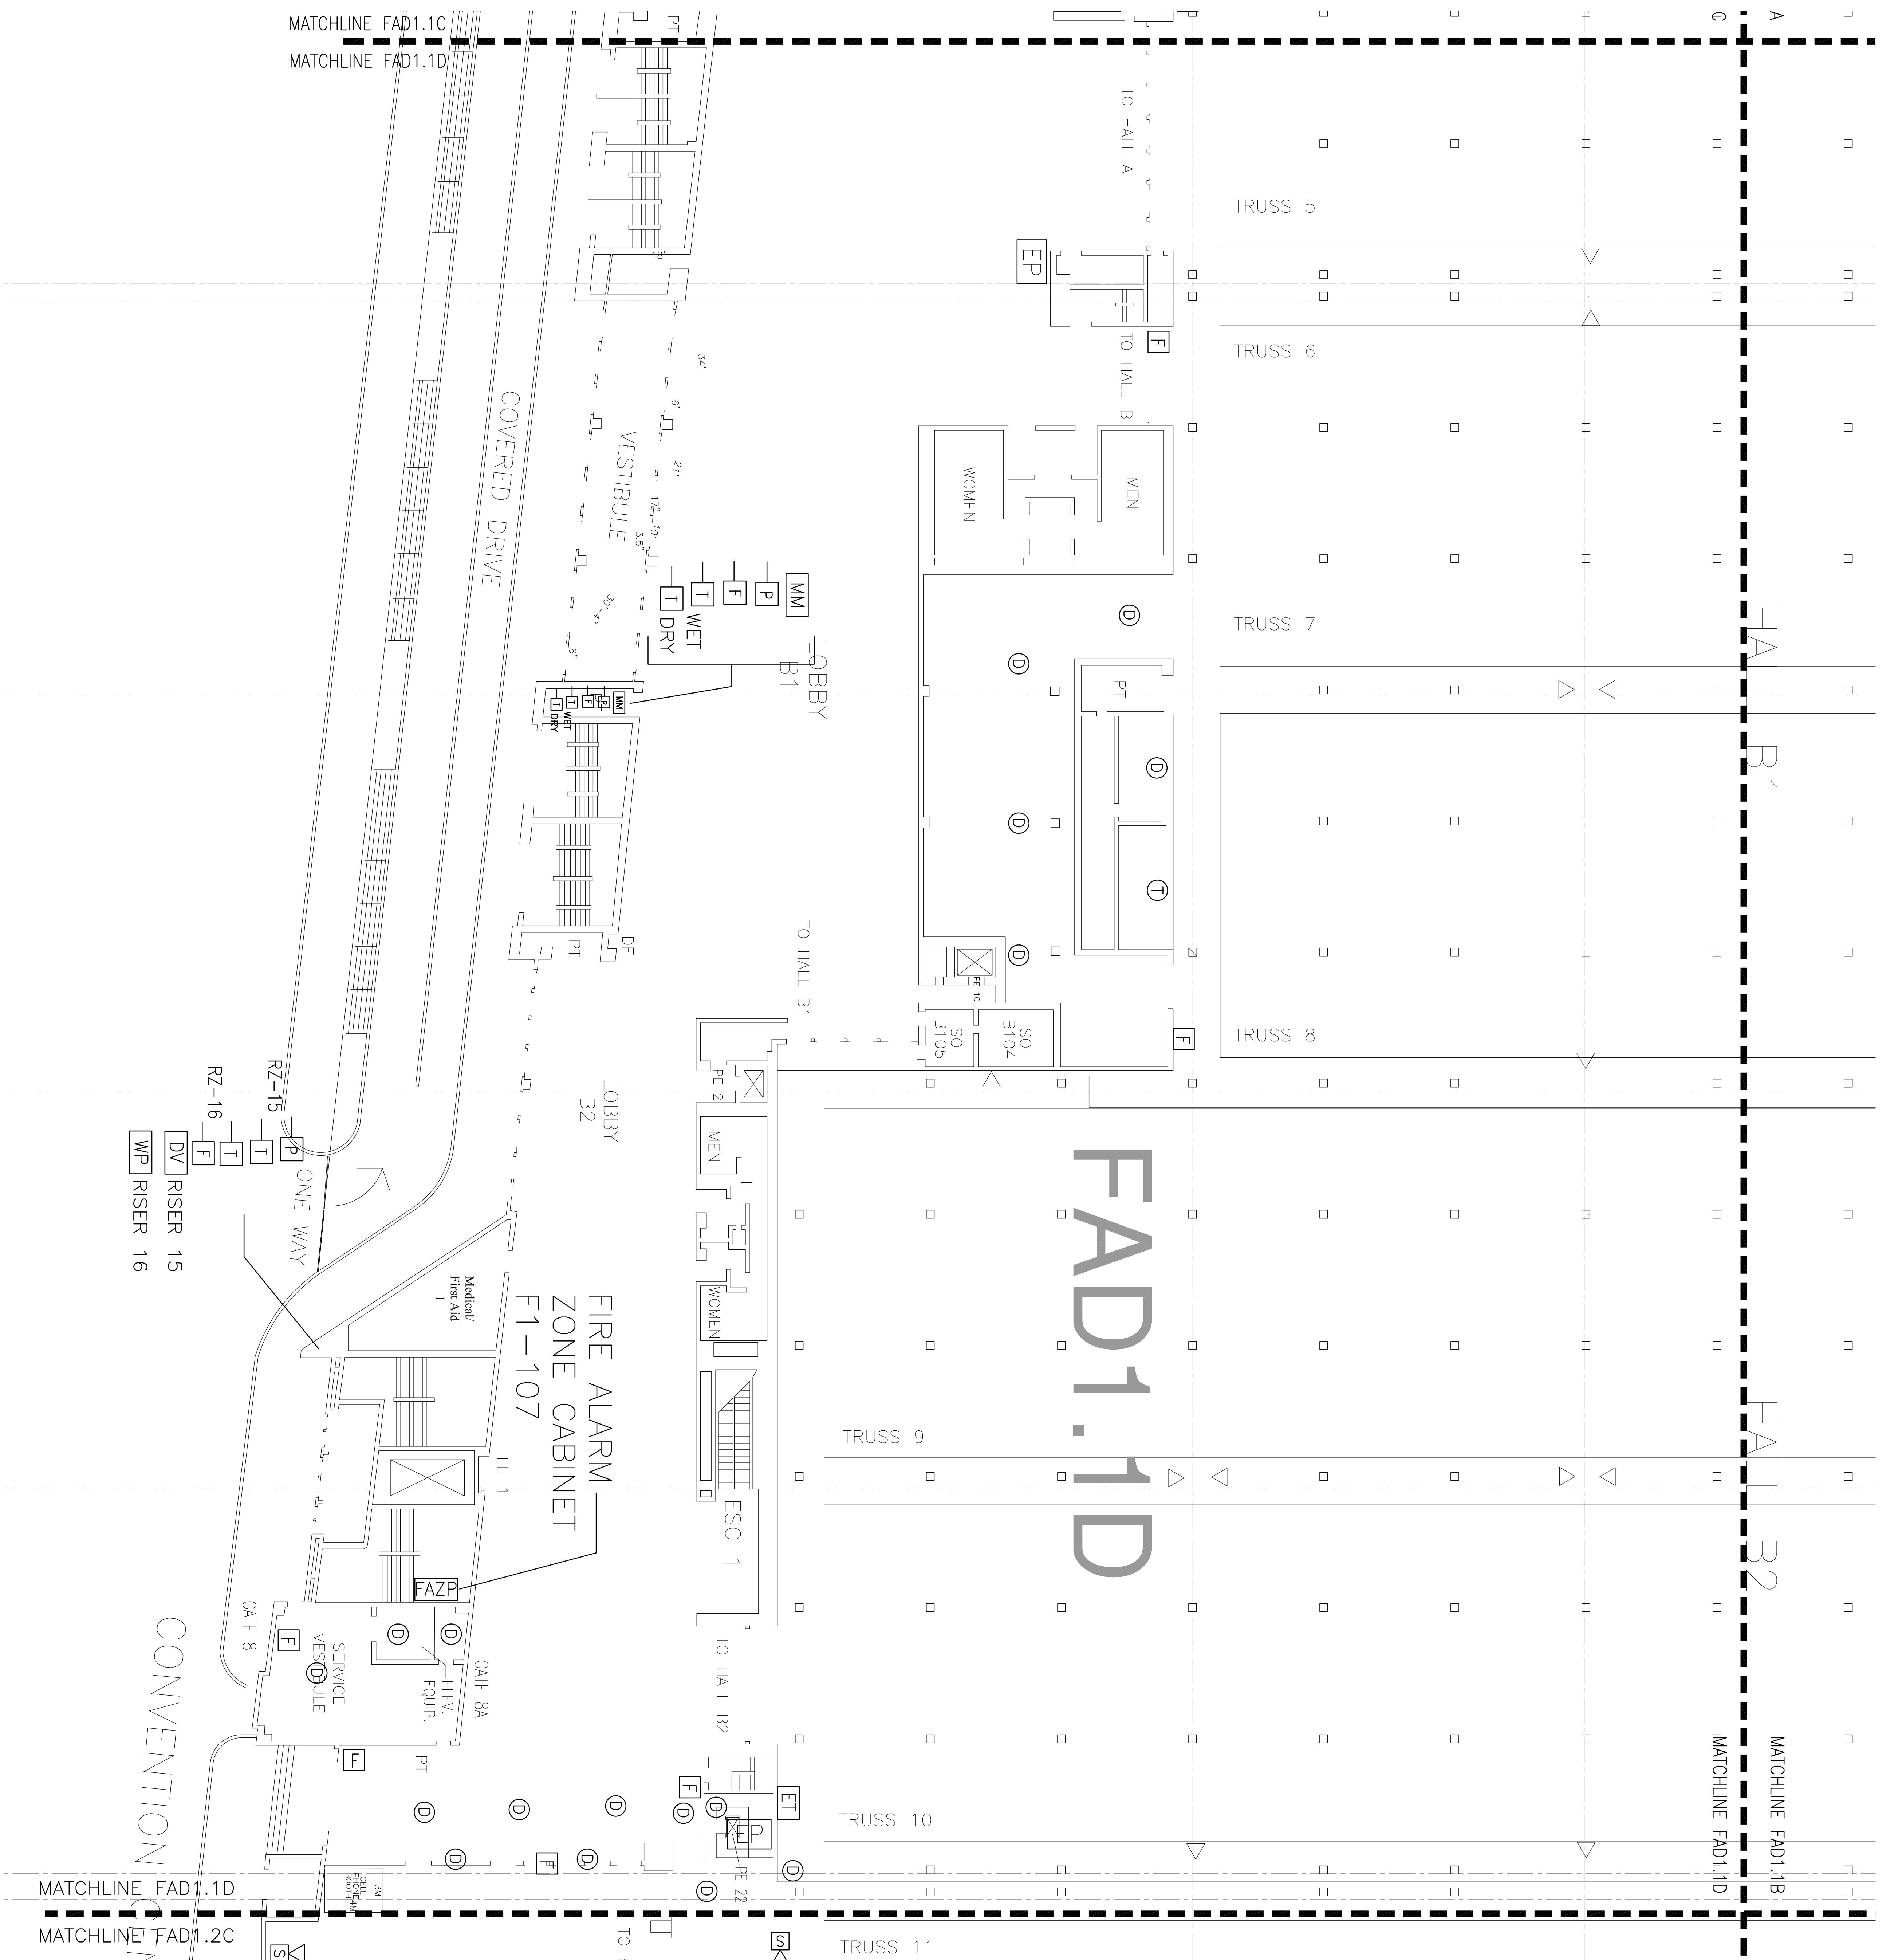

FAD1.1D

LEVEL 1 FIRE ALARM DEMOLITION PLAN - QUAD FAD1D

SCALE: 1/16"=1'-0"

REFER TO SHEET FAS.1 FOR DEMOLITION NOTES AND LEGEND