

ASSOCIATED DESIGN GROUP, INC.  
A PROFESSIONAL ENGINEERING COMPANY

adginc@adginc.org

CORPORATE OFFICE

114 Toledo Drive  
Metairie, Louisiana 70006  
VOICE (504) 885-5710  
FAX (504) 885-5710

NEW ORLEANS BRANCH  
1010 Commons Suite 2405  
New Orleans, LA 70112  
(504) 561-4533

This drawing, as an instrument of service, is and shall remain the property of Associated Design Group, Inc. It is to be used only for the project and site specifically identified herein, and shall not be reproduced, published or used in any way, except for this specific project, (A05 Project) without the written consent and permission of Associated Design Group, Inc.


Warning: Unlicensed reproduction of this document may violate U.S. Copyright Law and may be subject to legal prosecution.  
© Associated Design Group, Incorporated 2008

# FIRE ALARM REPLACEMENT PROJECT

## Revisions

No.	By	REVISIONS/SUBMISSIONS	Date
1			
2			
3			

ERNEST N.  
**MORAL**  
CONVENTION  
CENTER  
NEW ORLEANS, LOUISIANA

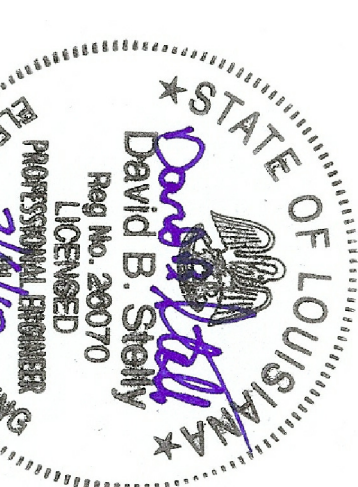


A05 project number phase  
09258 FAD11

drawing number  
09258 FAD11

drawn by DJH  
checked by GPM  
quality control by

DATE JULY-06-2010 page 7 of 127

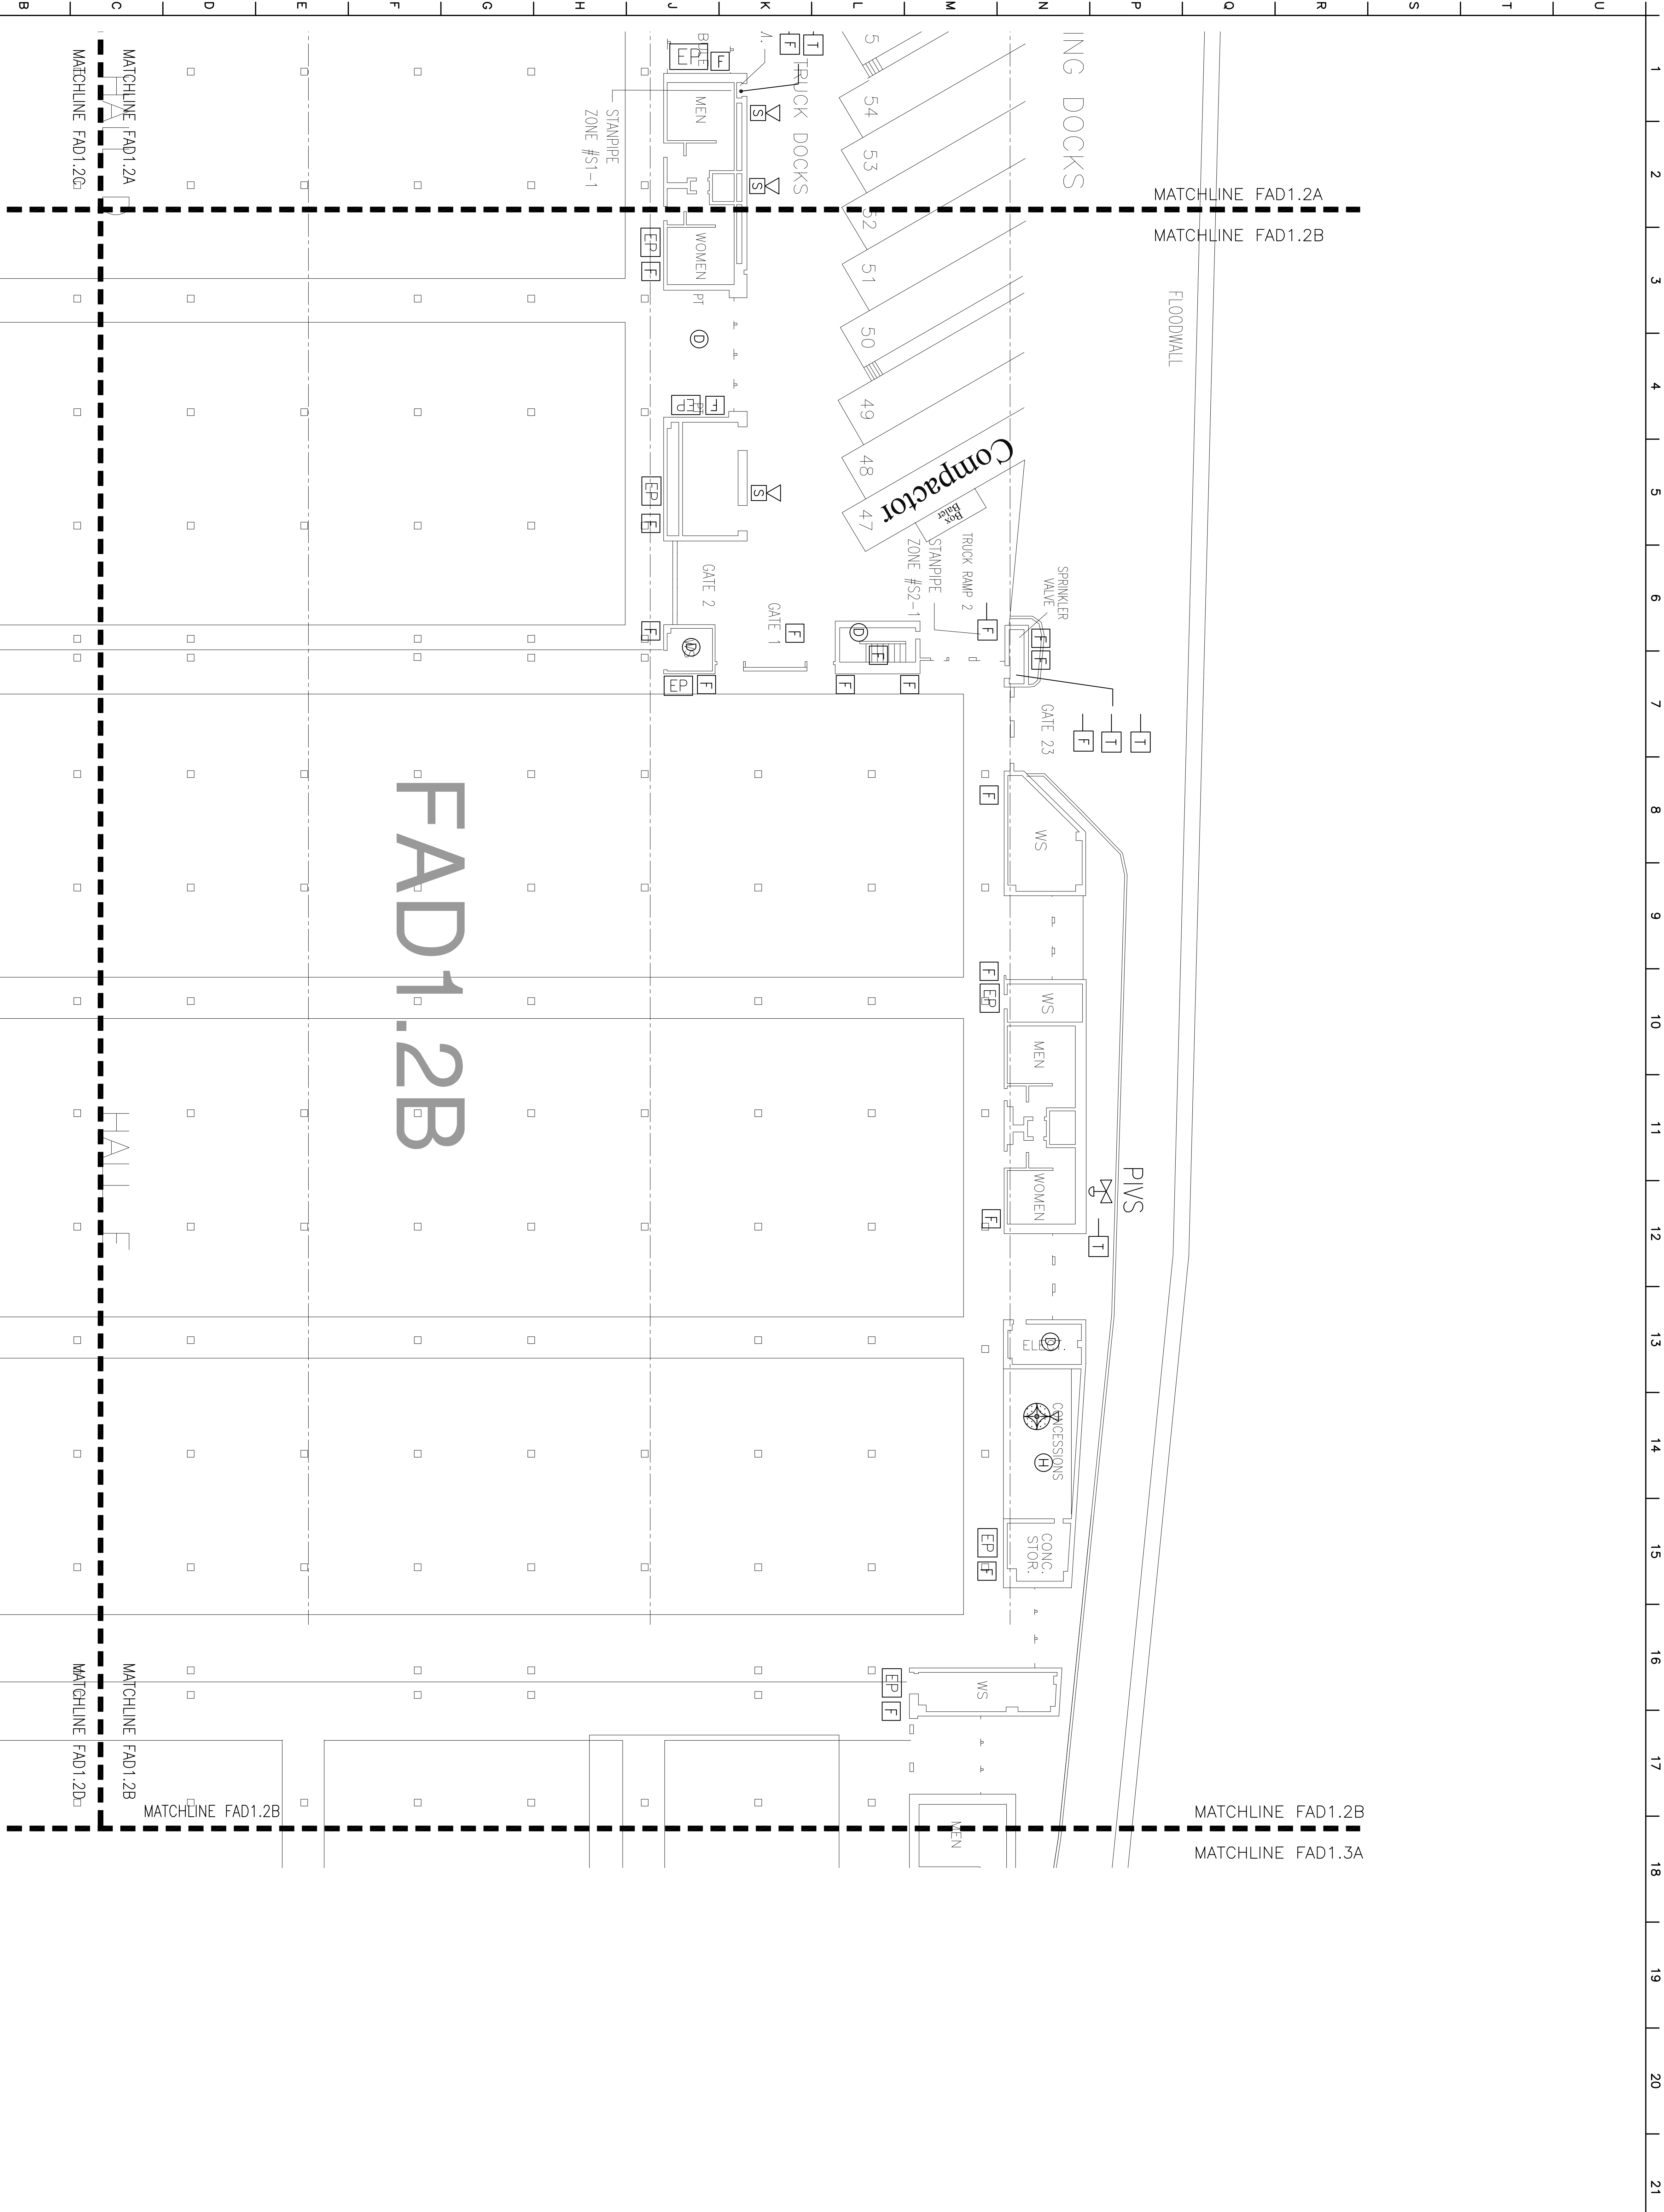

**1** LEVEL 1 FIRE ALARM DEMOLITION PLAN - QUAD FAD1.2B  
SCALE: 1/16"=1'-0"

REFER TO SHEET FAS.1 FOR  
DEMOLITION NOTES AND LEGEND