
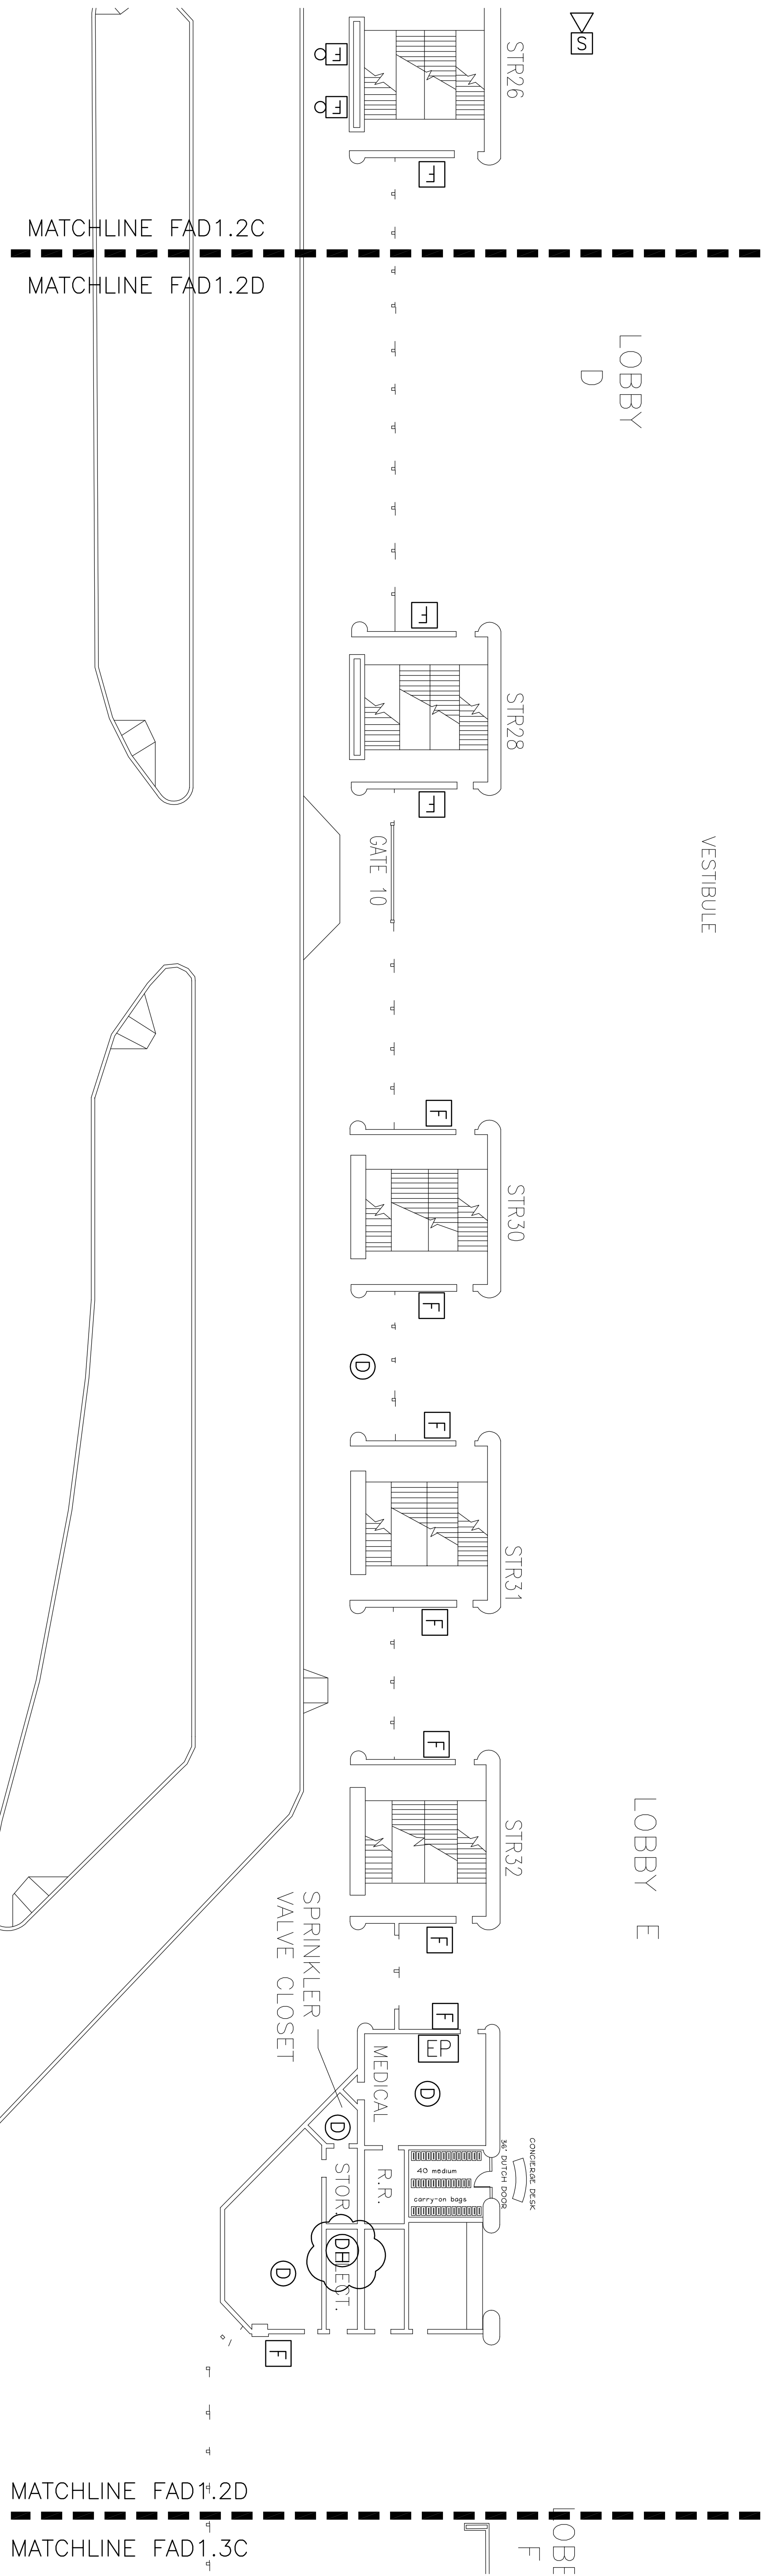


MATCHLINE FAD1.2A
MATCHLINE FAD1.2C

MATCHLINE FAD1.2B
MATCHLINE FAD1.2D

FAD1.2D

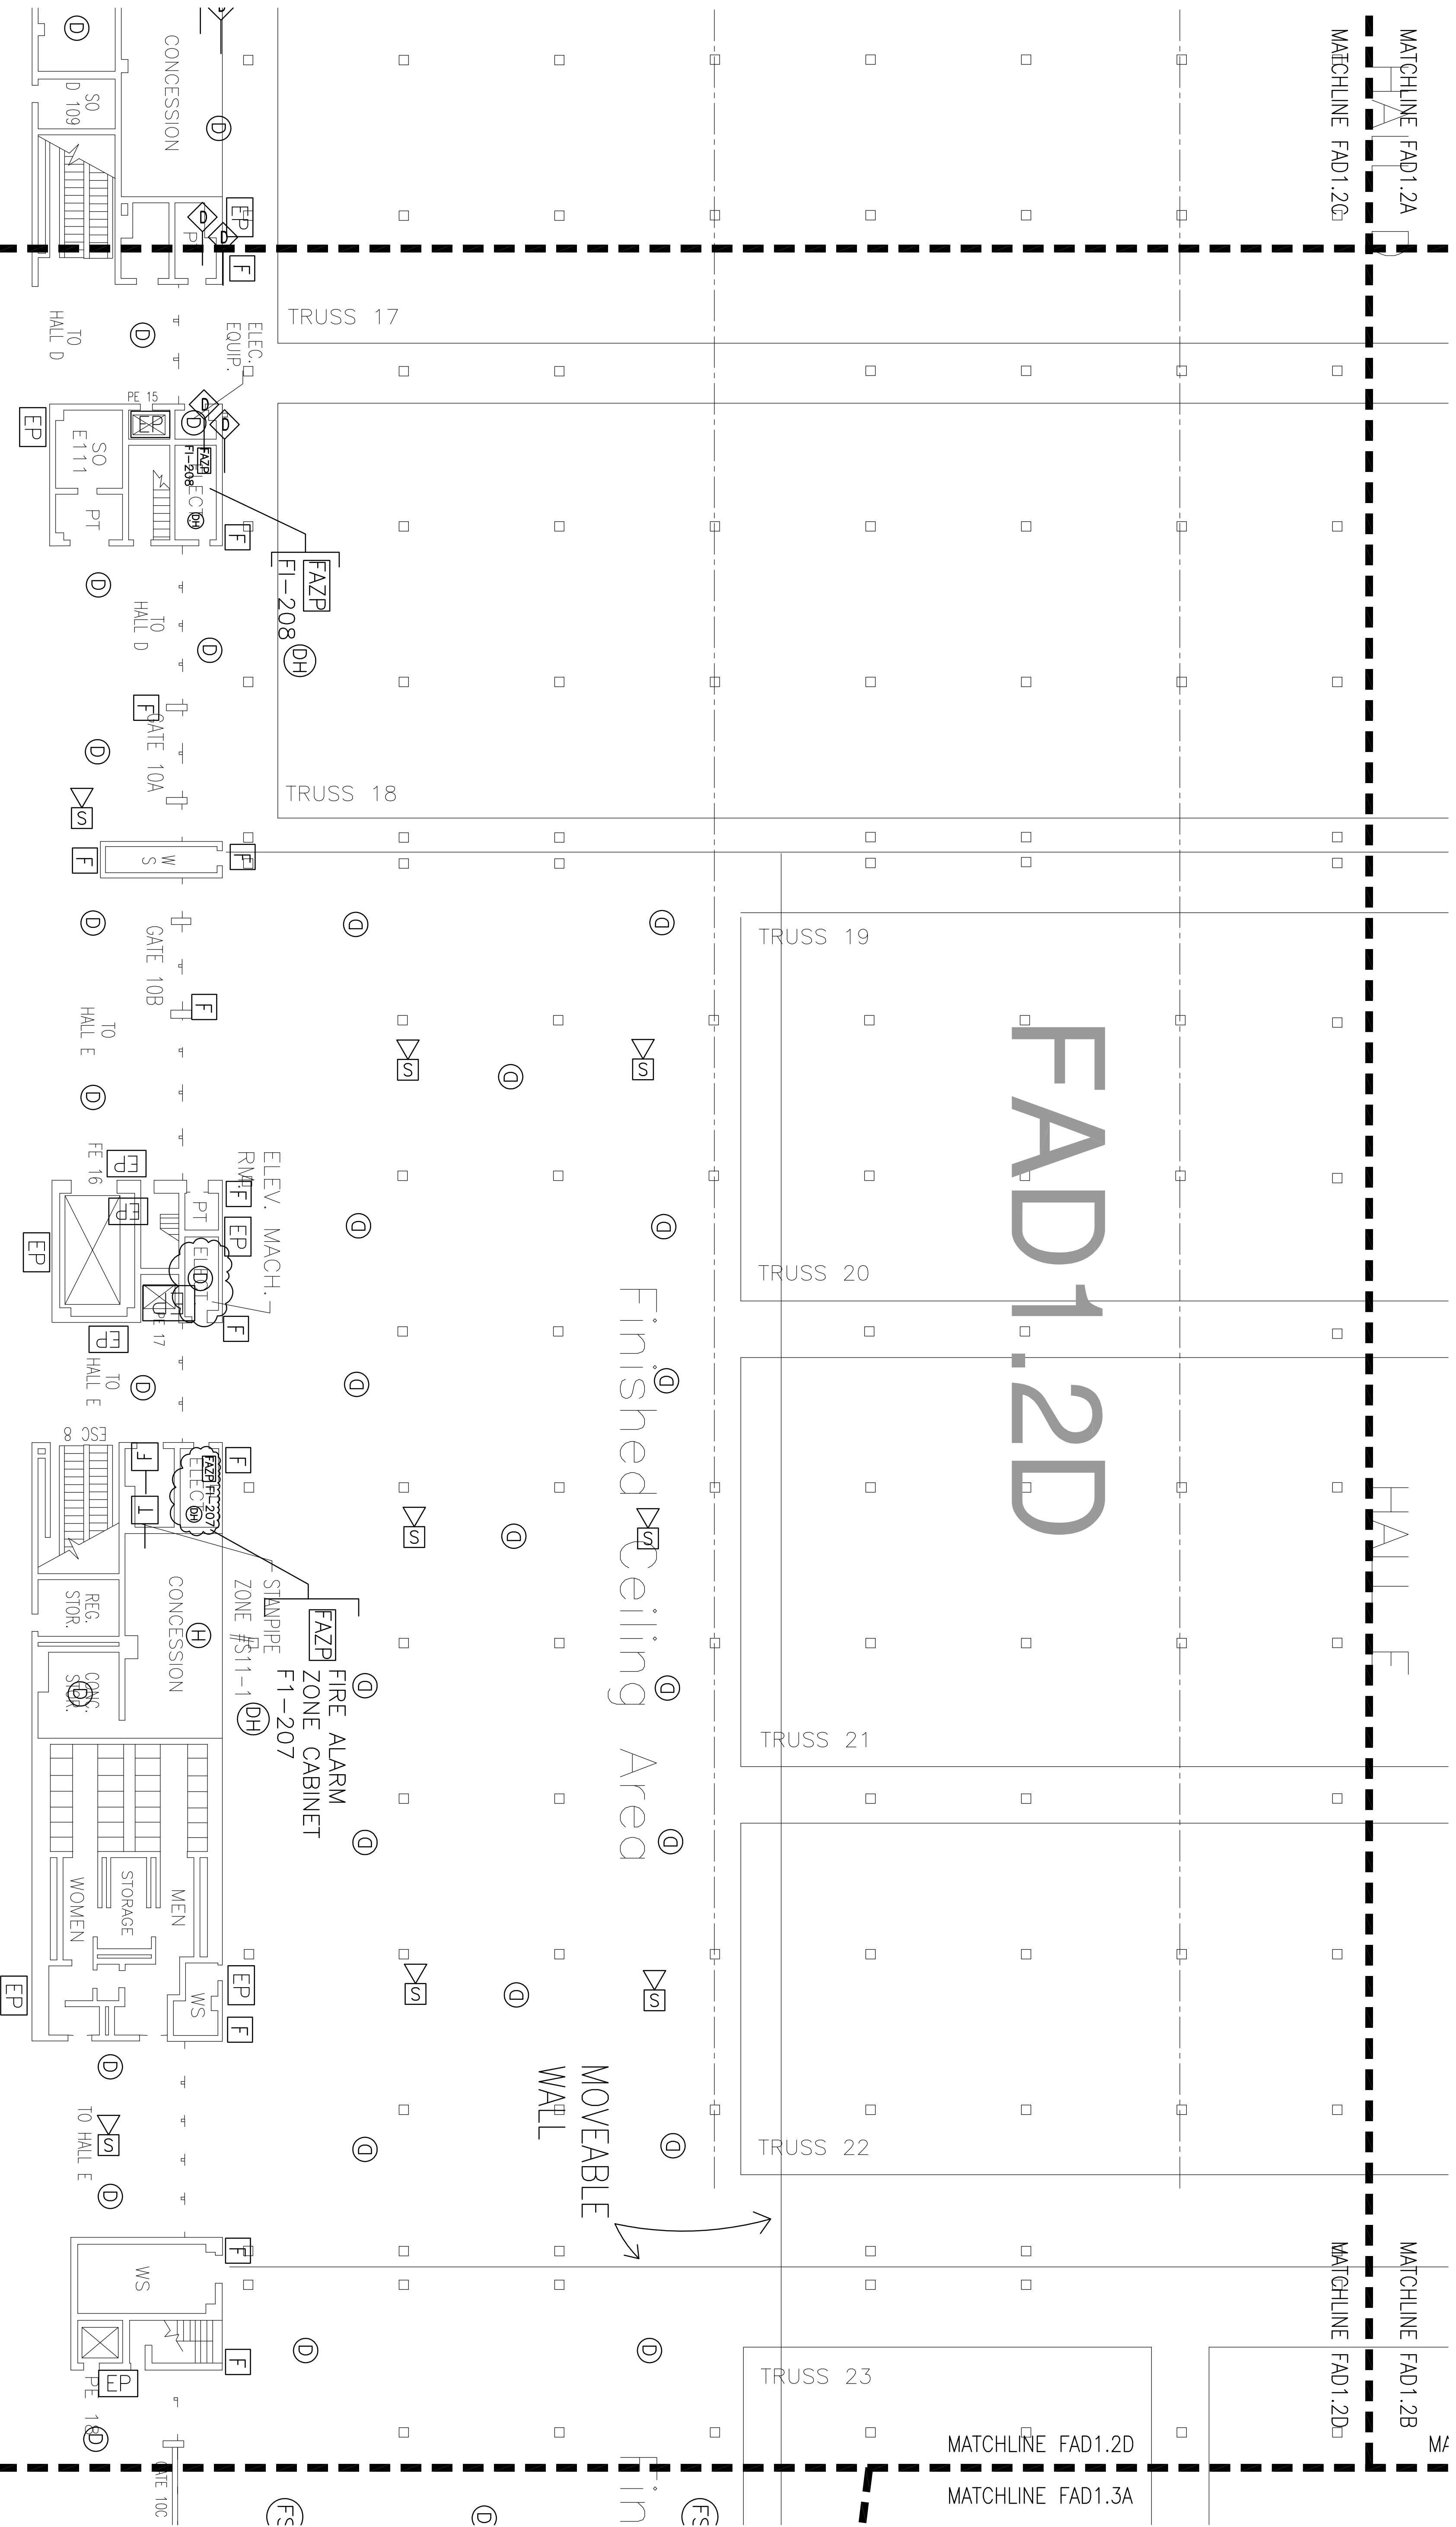

1 LEVEL 1 FIRE ALARM DEMOLITION PLAN - QUAD FAD1.2D
SCALE: 1/16"=1'-0"


REFER TO SHEET FAS.1 FOR
DEMOLITION NOTES AND LEGEND

FIRE ALARM REPLACEMENT PROJECT

Revisions

No.	By	REVISIONS/SUBMISSIONS	Date
1			
2			
3			

ERNEST N.
MORAL
CONVENTION
CENTER
NEW ORLEANS, LOUISIANA

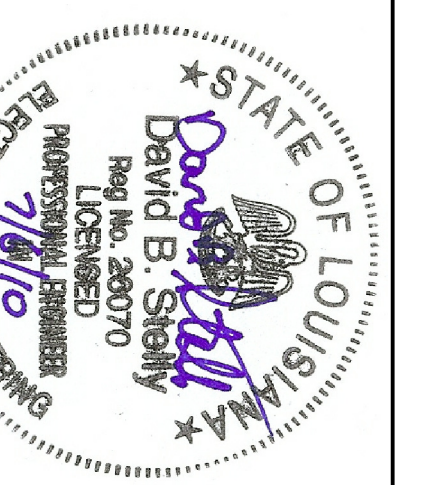

AD&S project number: 09258
drawing number: FAD1.2D
drawn by: DJH
checked by: GPM
quality control by:
JUN-06-2010
page 9 of 127

ASSOCIATED DESIGN GROUP, INC.
A PROFESSIONAL ENGINEERING COMPANY
adginc@adginc.org

CORPORATE OFFICE
114 Toledo Drive
Lafayette, LA 70506
VOICE (337) 237-5710
FAX (337) 237-1467

NEW ORLEANS BRANCH
1010 Commons Suite 2405
New Orleans, LA 70112
(504) 561-6333

This drawing, as an instrument of service, is and shall remain the property of Associated Design Group, Inc. It is to be used only for the project and site specifically identified herein, and its use for any other project without the written consent and permission of Associated Design Group, Inc.
Warning: Unlicensed reproduction of this document may violate U.S. Copyright Law and may be subject to legal prosecution.
© Associated Design Group, Incorporated 2008