

ASSOCIATED DESIGN GROUP, INC.
A PROFESSIONAL ENGINEERING COMPANY
adginc@adginc.org

CORPORATE OFFICE
114 Toledo Drive
Lafayette, Louisiana 70506
VOICE (337) 234-5710
FAX (337) 237-1467


NEW ORLEANS BRANCH
1010 Commons Suite 2405
New Orleans, LA 70112
(504) 561-6333

This drawing, as an instrument of service, is and shall remain the property of Associated Design Group, Inc. It is to be used only for the project and site specifically identified herein, and shall not be reproduced, published or used in any way, except for this specific project, (A05 Project) without the written consent and permission of Associated Design Group, Inc.
Warning: Unlicensed reproduction of this document may violate U.S. Copyright Law and may be subject to legal prosecution.
© Associated Design Group, Incorporated 2008


FIRE ALARM REPLACEMENT PROJECT

Revisions			
No.	By	REVISIONS/SUBMISSIONS	Date
1			
2			
3			

ERNEST N. MORAL
CONVENTION CENTER
NEW ORLEANS, LOUISIANA

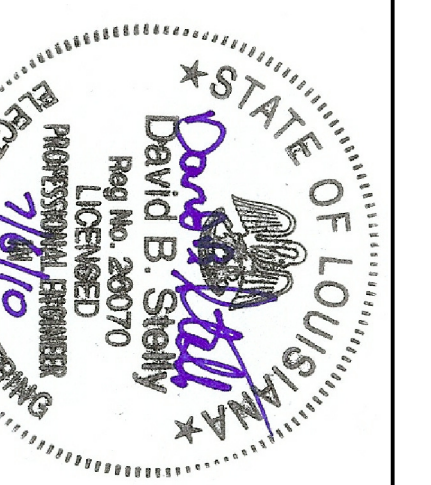

A05 project number	09258
drawing number	FAD13A
drawn by	DJH
checked by	GPM
quality control by	
date	JULY-06-2010

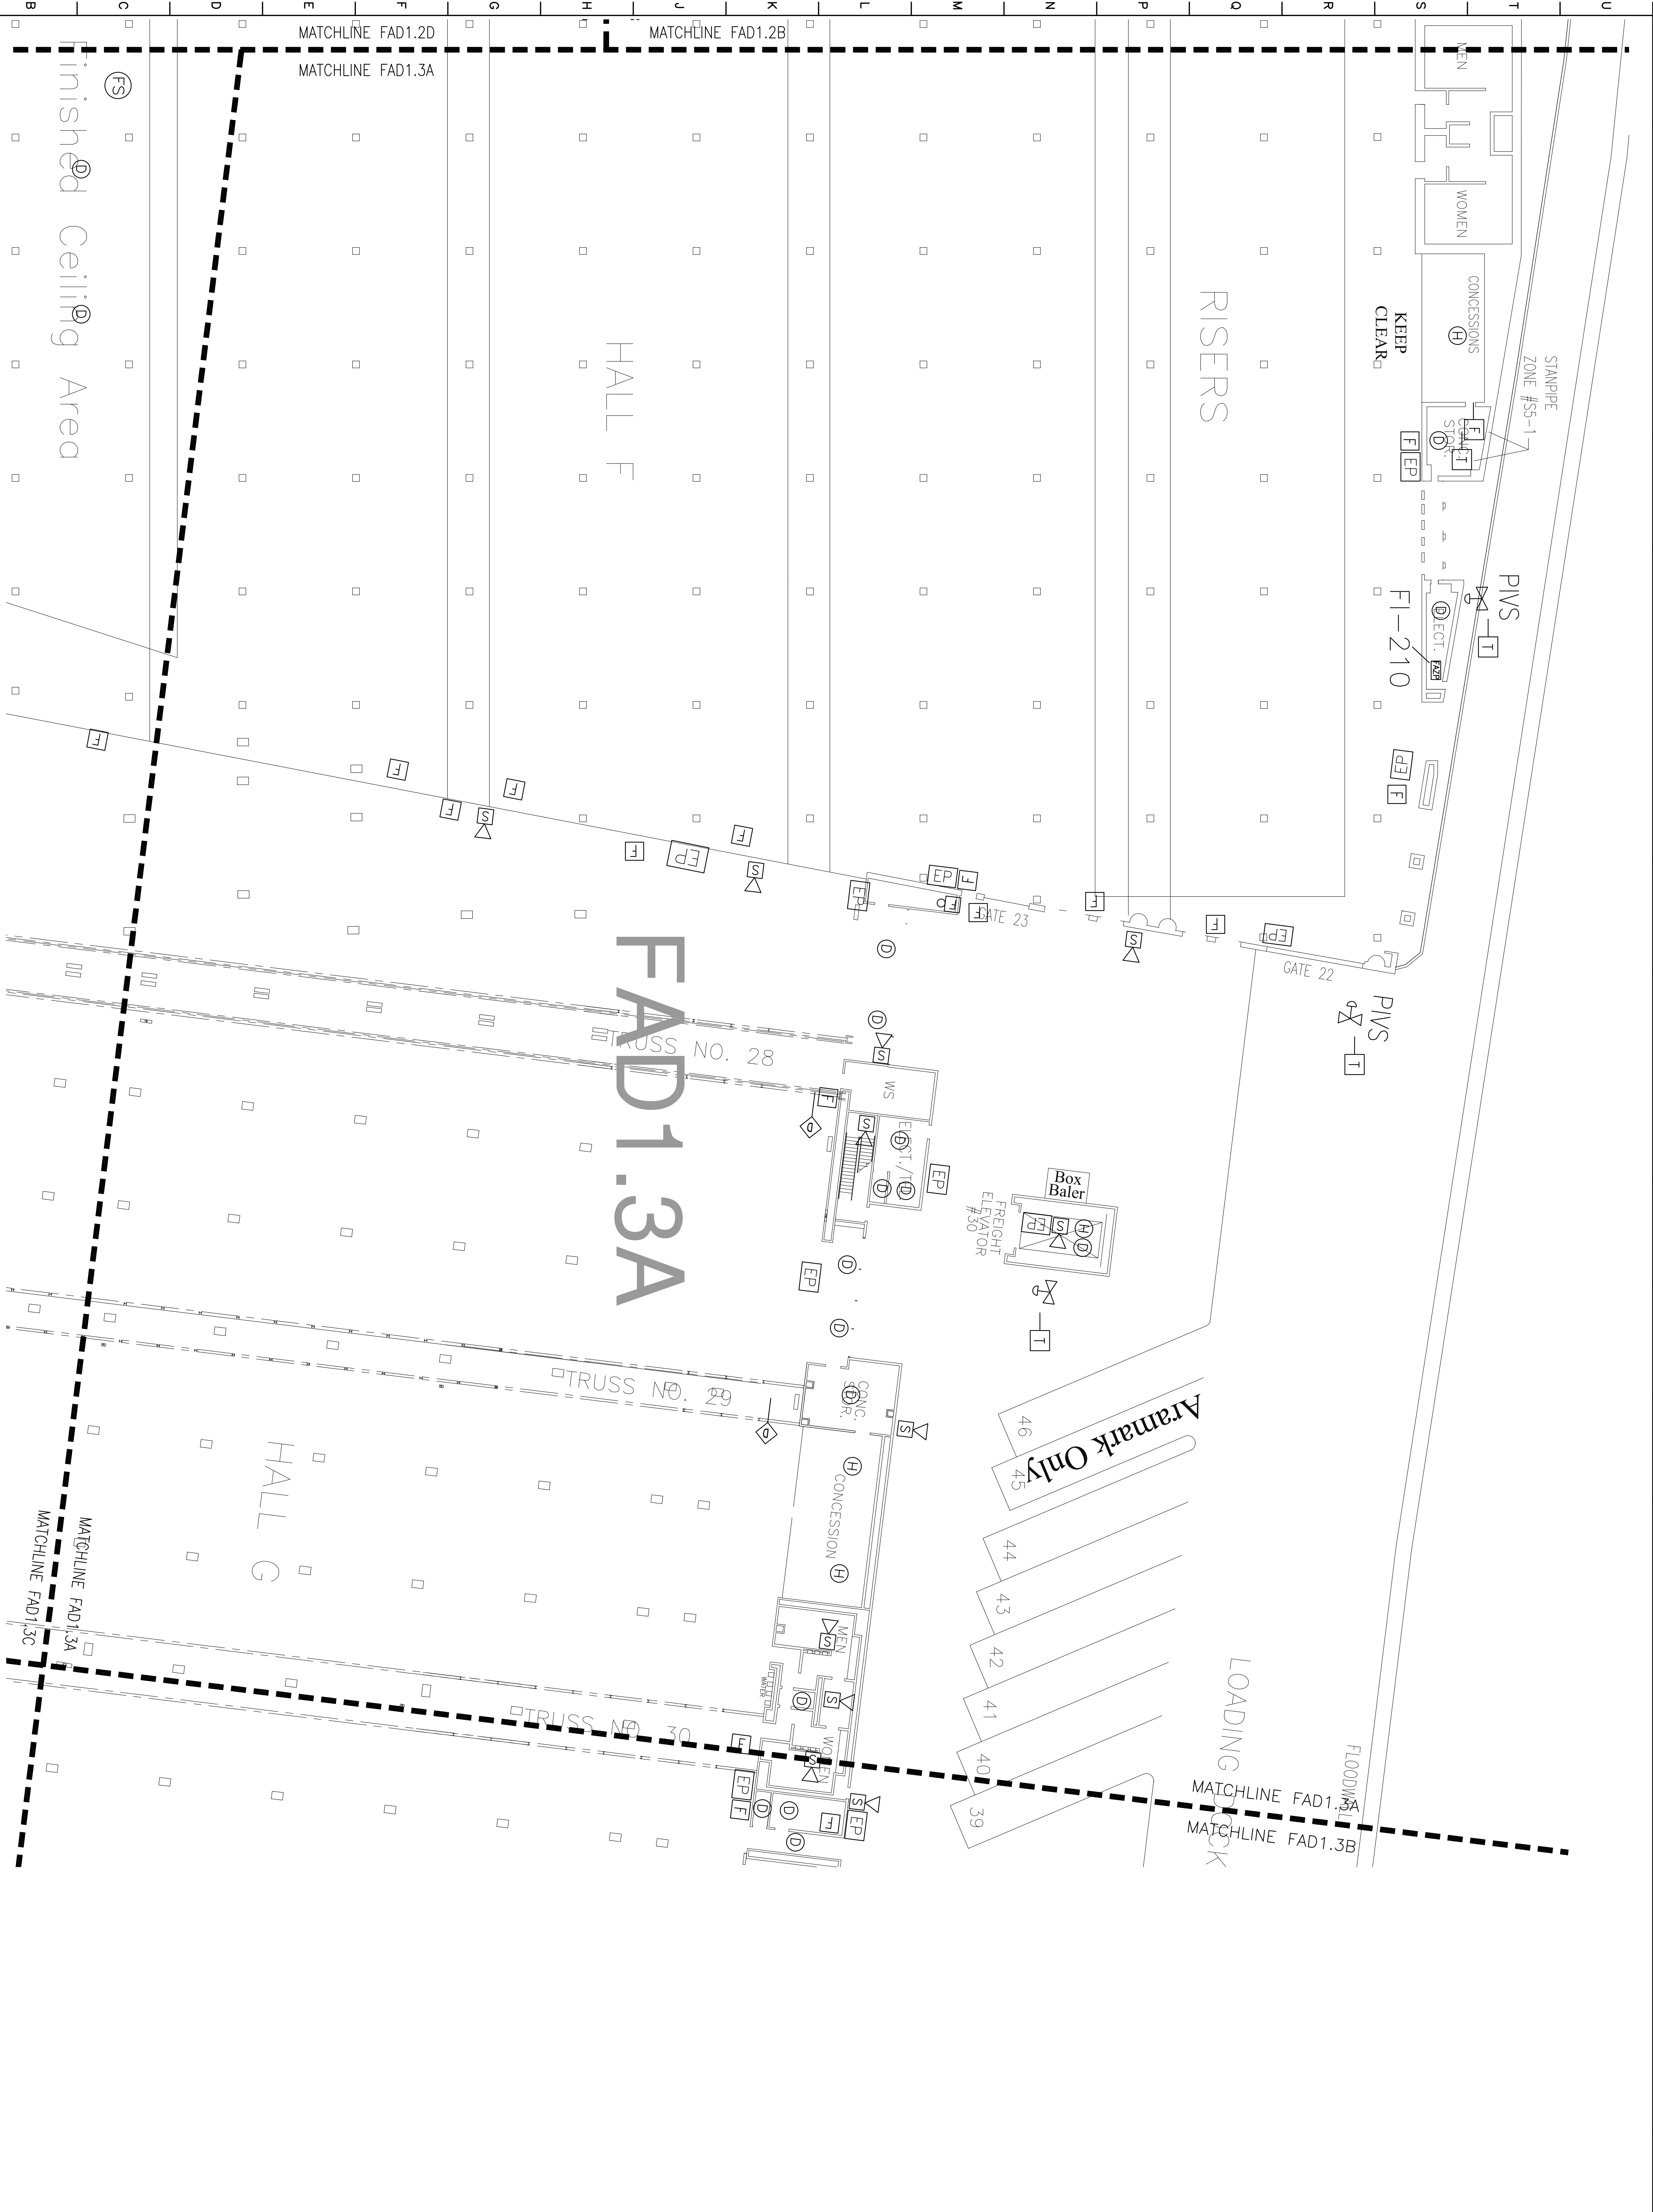

LEVEL 1 FIRE ALARM DEMOLITION PLAN - QUAD FAD13A
SCALE: 1/16"=1'-0"

REFER TO SHEET FA5.1 FOR DEMOLITION NOTES AND LEGEND

1 2 3 4 5 6 7 8 9 10 11 12 13 14 15 16 17 18 19 20 21

A B C D E F G H I J K L M N O P Q R S T U