

**ASSOCIATED DESIGN GROUP, INC.**  
A PROFESSIONAL ENGINEERING COMPANY

adginc@adginc.org

**CORPORATE OFFICE**

114 Toledo Drive  
Lafayette, LA 70506  
VOICE (337) 237-4570  
FAX (337) 237-1467

**NEW ORLEANS BRANCH**  
1010 Commons Suite 2405  
New Orleans, LA 70112  
(504) 561-6333


This drawing, as an instrument of service, is and shall remain the property of Associated Design Group, Inc. It is to be used only for the project and site specifically identified herein, and shall not be reproduced, published or used in any way, except for this specific project, (A05 Project) without the written consent and permission of Associated Design Group, Inc.  
Warning: Unlicensed reproduction of this document may violate U.S. Copyright Law and may be subject to legal prosecution.  
© Associated Design Group, Incorporated 2008

# FIRE ALARM REPLACEMENT PROJECT


Revisions

No.	By	REVISIONS/SUBMISSIONS	Date
1			
2			
3			

**ERNEST N.  
MORAL**  
CONVENTION  
CENTER  
NEW ORLEANS, LOUISIANA

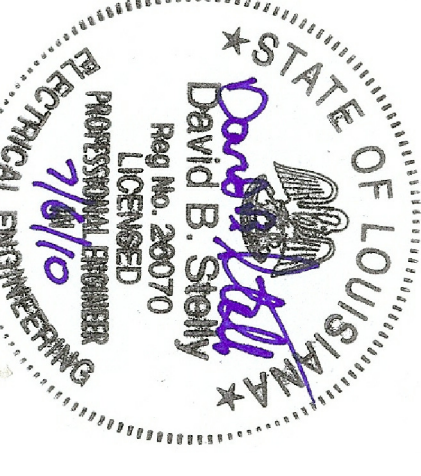

A05 project number: 092558  
drawing number: FAD13C  
designed by: DJH  
checked by: GPM  
quality control by:  
DATE: JULY-06-2010

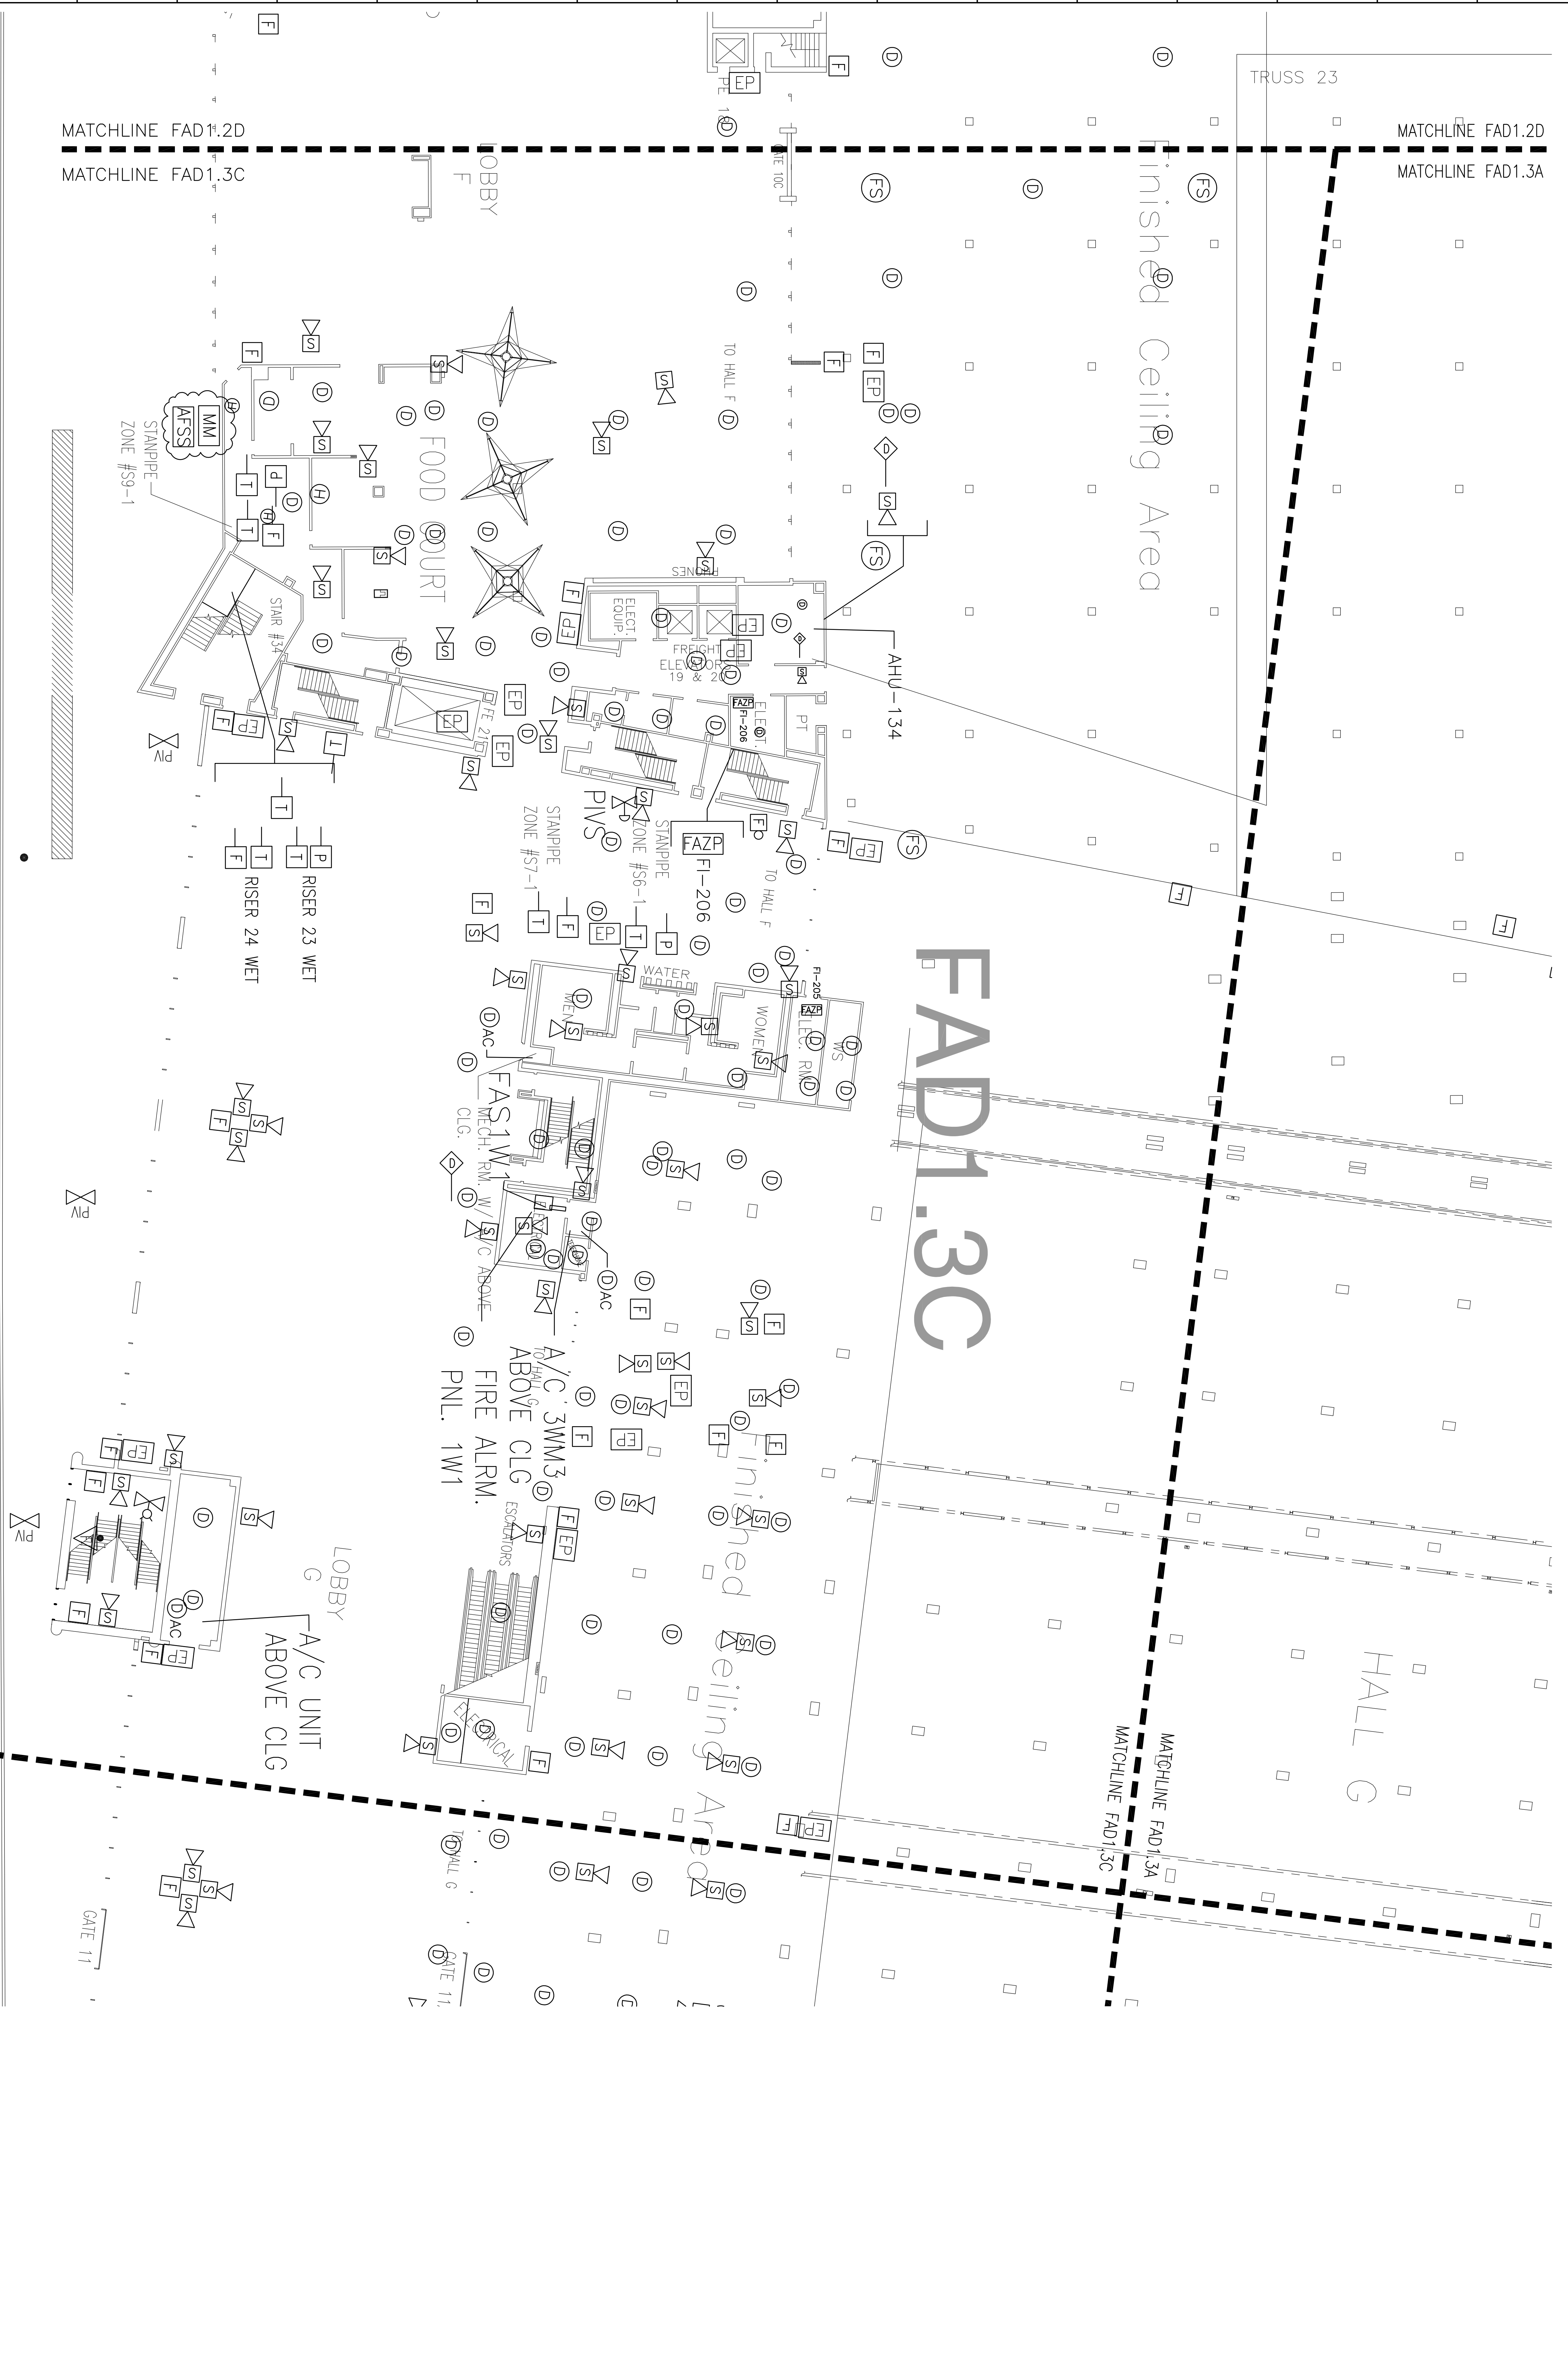

CONVENTION CENTER BLVD.

**FAD13C**  
LEVEL 1 FIRE ALARM DEMOLITION PLAN - QUAD FAD13C  
SCALE: 1/16"=1'-0"

REFER TO SHEET FAS.1 FOR  
DEMOLITION NOTES AND LEGEND